


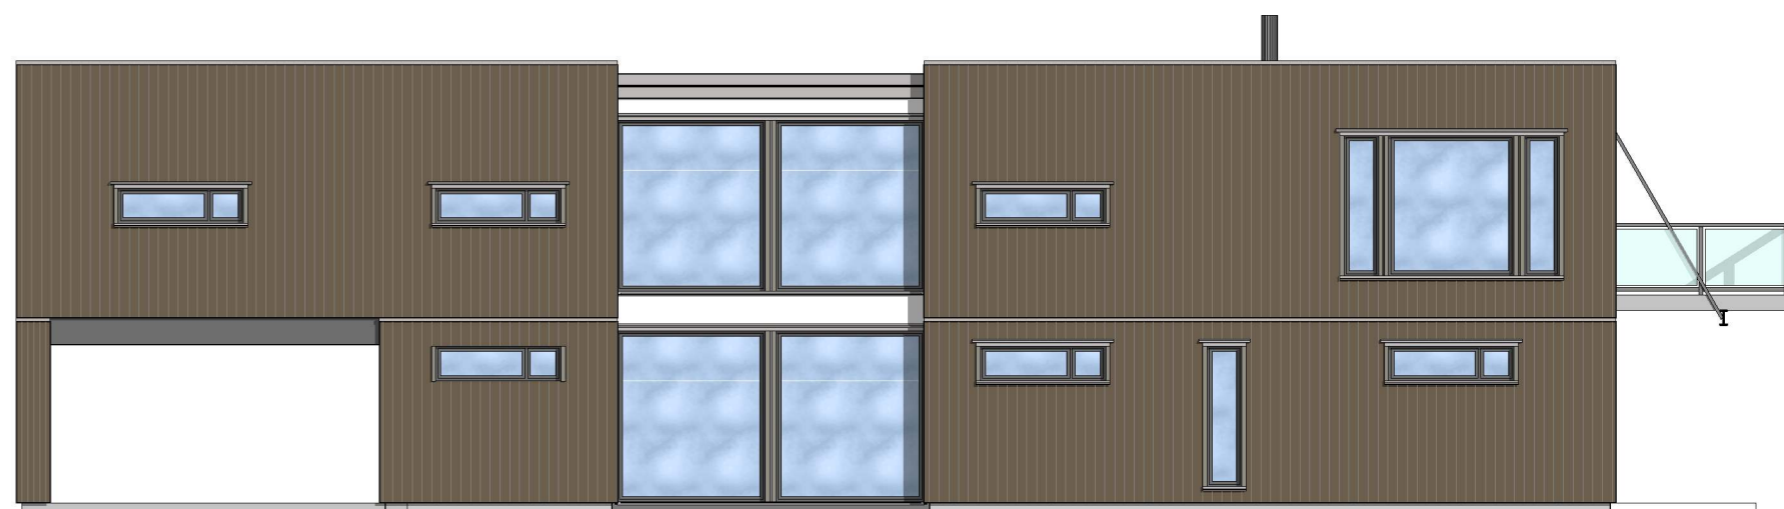

FASADE MOT: SYD



FASADE MOT: VEST



FASADE MOT: VEST



FASADE MOT: NORD

@BLINK HIIS Arkitekt	Tiltakshaver		KILLINGSTAD/MERKESVIK JOHANNESSEN		
	Byggadresse		BÅTSMANNSVEIEN 139/173 TØNSBERG KOMMUNE		
	Mål. 1:100	Type	ENEBOLIG		Tegn.nr.
	Utg.p.	Sign. HTG	Dato 10.05.2019	17320	2
© Tegningen er beskyttet i.h.t. lov om opphavsrett.					